

CONSTRUCTION OF CULVERTS TO REPLACE THE EXISTING CAUSE WAY AT NEIBLE SIDING, OAKLEY CREEK CROSSING



DRAWING LIST	
1	SITE PLAN
2	CULVERT PLAN
3	CULVERT ELEVATION AND CROSS SECTION
4	ROAD HORIZONTAL ALIGNMENT
5	ROAD PROFILE
6	ROAD CROSS SECTIONS

NO	DATE	DRAFTING CHECK	DESIGN REVIEW	PREPARED MANAGER/DIRECTOR	APPROVED	DETAILS


CHECKED/APPROVED	NAME	SIGNATURE	DATE
SURVEY BASE PLAN			
DRAFTING			
DESIGNER	S.K		2025.06.02
SITE ENGINEER			
SUPERINTENDANT			

APPROVED PLANS AND SPECIFICATIONS

WARRUMBUNGLE SHIRE COUNCIL
PROJECT: NEIBLE SIDING CULVERT CONSTRUCTION

COONABARABRAN OFFICE 20 John St PO Box 191 Coonabarabran NSW 2357 Ph 02 68422000 Fax 02 68421337	COOLAH OFFICE 10 Binnia St Ph 02 63785000 Fax 02 63771486
www.warrumbungle.nsw.gov.au	info@warrumbungle.nsw.gov.au

DRAWING COVER PAGE		
PERMANENT MARK:	RL	DATUM
PROJECT NUMBER	SCALE: 1:75	CHECKED
DRAWING NUMBER	FILED	REVISION
STATUS: DESIGN DRAWINGS - NOT FOR CONSTRUCTION		RS

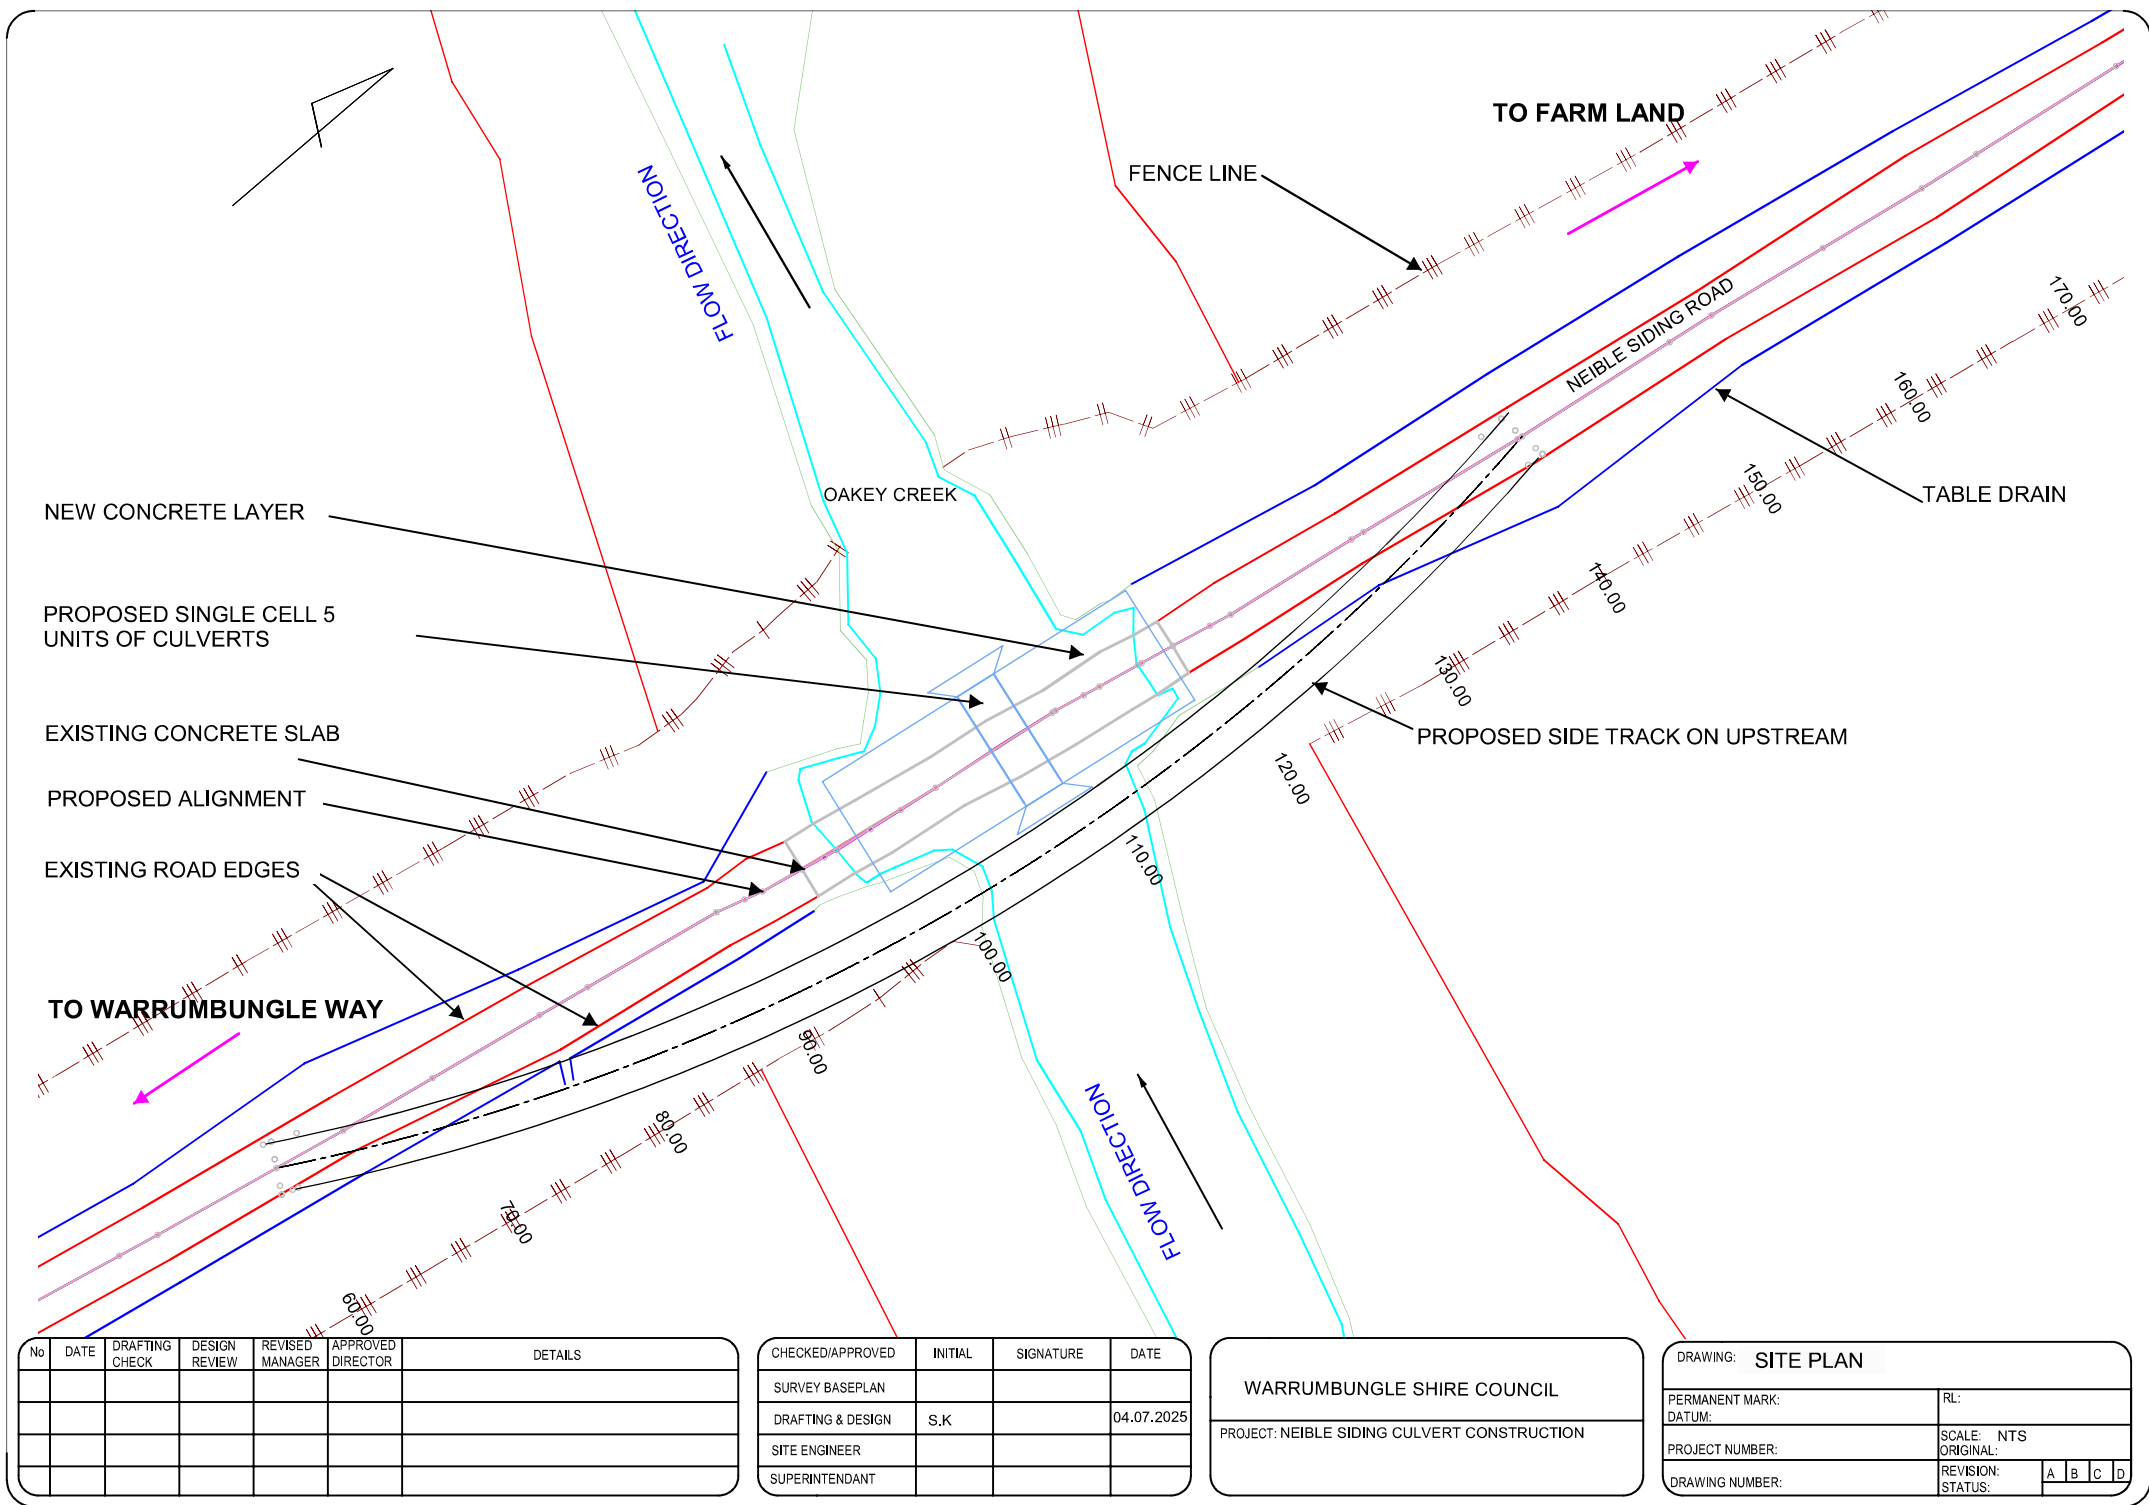

No	DATE	DRAFTING CHECK	DESIGN REVIEW	REVISED MANAGER	APPROVED DIRECTOR	DETAILS

CHECKED/APPROVED	INITIAL	SIGNATURE	DATE
SURVEY BASEPLAN			
DRAFTING & DESIGN	S,K		04.07.2025
SITE ENGINEER			
SUPERINTENDANT			

DRAWING: SITE PLAN			
PERMANENT MARK: DATUM:		RL:	
PROJECT NUMBER:		SCALE: NTS ORIGINAL:	
DRAWING NUMBER:		REVISION: STATUS:	
		A B C D	



Scale: 1:75



Scale: 1:75

DRAWING: ELEVATION AND SECTIONS - CULVERTS			
PERMANENT MARK:		TIL	DATUM
PROJECT NUMBER:	SCALE: 1/75 @ AS	ORIGINAL	
DRAWING NUMBER:	T.I.D.	REVISION	RS
STATUS: DESIGN DRAWINGS - NOT FOR CONSTRUCTION			