



14-22 John Street
 PO Box 191
 Coonabarabran NSW 2357
 Phone: (02) 6849 2000
 Fax: (02) 6942 1337
www.warrumbungle.nsw.gov.au

Important Notice!


This map is not a precise survey document. Accurate locations can only be determined by a survey on the ground. This information has been prepared for Council's internal purposes and for no other purpose. No statement is made about the accuracy or suitability of the information for use for any purpose (whether the purpose has been notified to Council or not). While every care is taken to ensure the accuracy of this data, neither the Warrumbungle Shire Council nor Spatial Services makes any representations or warranties about its accuracy, reliability, completeness or suitability for any particular purpose and disclaims all responsibility and all liability (including without limitation, liability in negligence) for all expenses, losses, damages (including indirect or consequential damage) and costs which you might incur as a result of the data being inaccurate or incomplete in any way and for any reason.
 © The State of New South Wales (Spatial Services previously Land and Property Information),
 © Warrumbungle Shire Council.

Projection: GDA2020 / MGA zone 55

Date: 8/02/2023

Drawn By: Thushy Ananthalingam

Map Scale: 1:1000 at A3

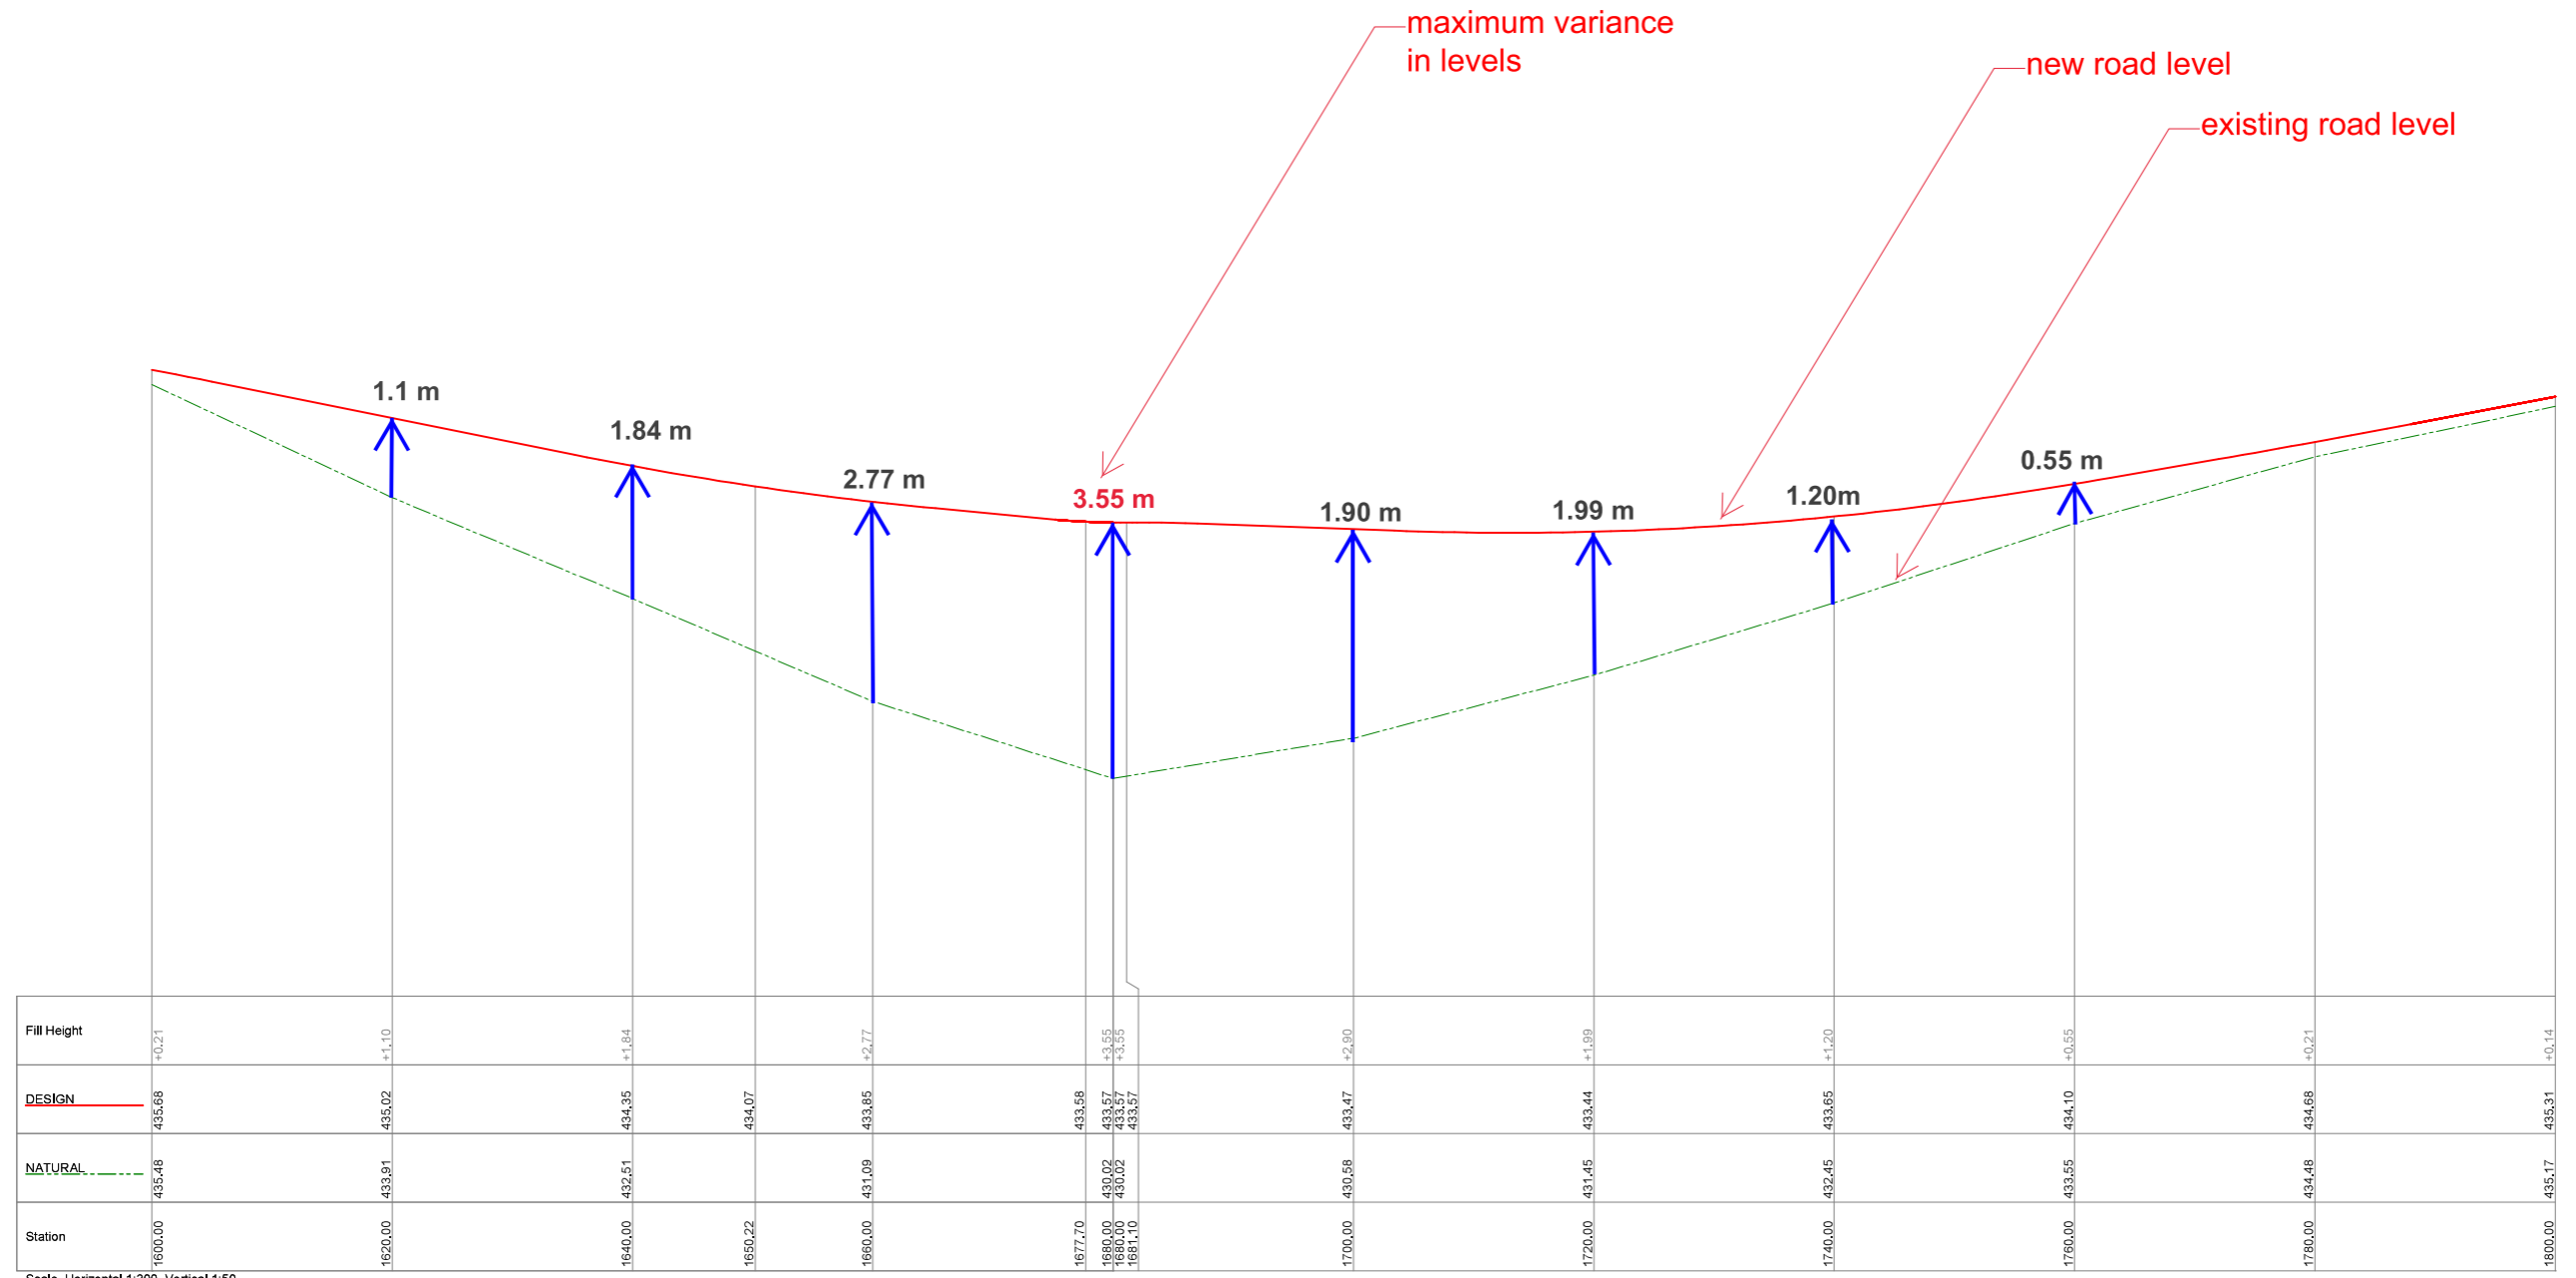

Scale Horizontal 1:300 Vertical 1:50

No	DATE	DRAFTING CHECK	DESIGN REVIEW	REVISED MANAGER	APPROVED DIRECTOR	DETAILS

CHECKED/APPROVED	NAME	SIGNATURE	DATE
SURVEY BASEPLAN			
DRAFTING			
DESIGNER			
SITE ENGINEER			
SUPERINTENDANT			

APPROVED PLANS AND SPECIFICATIONS

PROJECT: _____

WARRUMBUNGLE SHIRE COUNCIL



COONABARABRAN OFFICE
20 John St
PO Box 191 Coonabarabran NSW 2357
Ph 02 68422000
Fax 02 68421337

COOLAH OFFICE
59 Birnie St
Ph 02 63785000
Fax 02 63771486

www.warrumbungle.nsw.gov.au
info@warrumbungle.nsw.gov.au

DRAWING		DATE
PERMANENT MARK:	RL:	DATUM:
PROJECT NUMBER:	SCALE:	ORIGINAL:
DRAWING NUMBER:	FILE ID:	REVISION:
STATUS:		